


Light

- Altman Shakespeare 20deg @ 575w FLK / HX600 18
- Altman Shakespeare 30deg @ 575w FLK / HX600 13
- Altman Shakespeare 40deg @ 575w FLK / HX600 11
- ETC Source4 PAR MFL @ 575w HPL 7
- ETC Source4 PAR WFL @ 575w 27
- ETC Source4 PARnel @ 575/750w 6
- Altman PAR 64 WFL @ 1KW PAR64 1
- Altman 6in Fres @ 750w 12
- USITT Practical Luminaire 2

Typical

Color Summary

Color	Size	Count
G845	7.5"	11
L650	6.25"	5
L650	7.5"	1
R02	6.25"	9
R14	7.5"	11
R60	6.25"	9
R77	7.5"	11
R81	6.25"	6
R96	6.25"	6
R367	6.25"	6

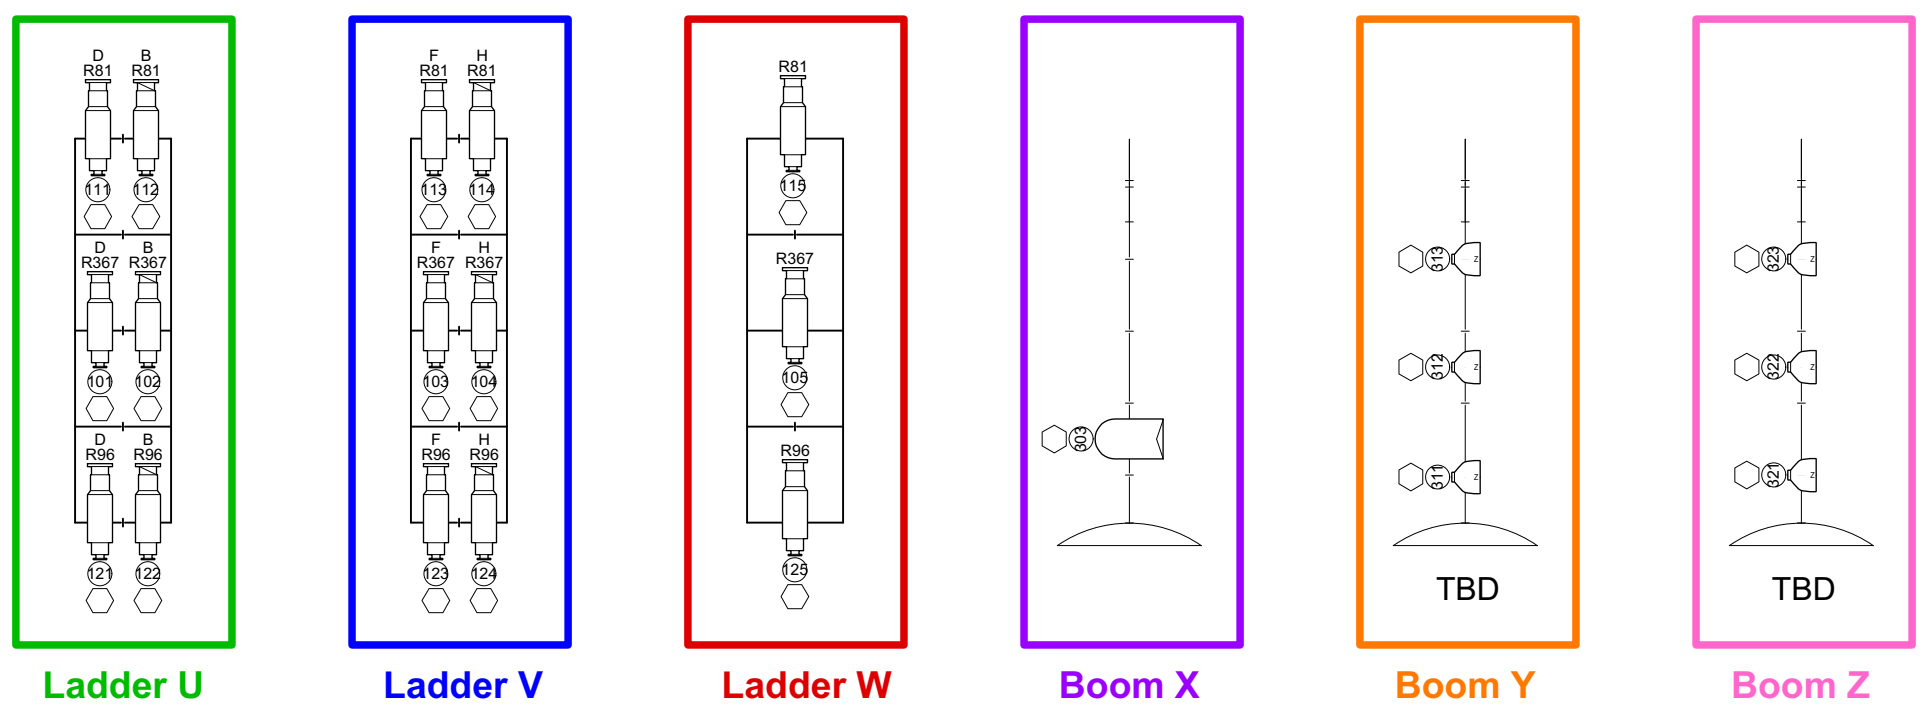

Buried Child

Lighting Plot	2/25/2020
Stauss Theatre	Scale : 1'=1/4"
Lighting Designer : Griffin Allen	
Master Electrician : Sierra Shreves	